


B	→
A	→

SINGLE HUNG WINDOWS

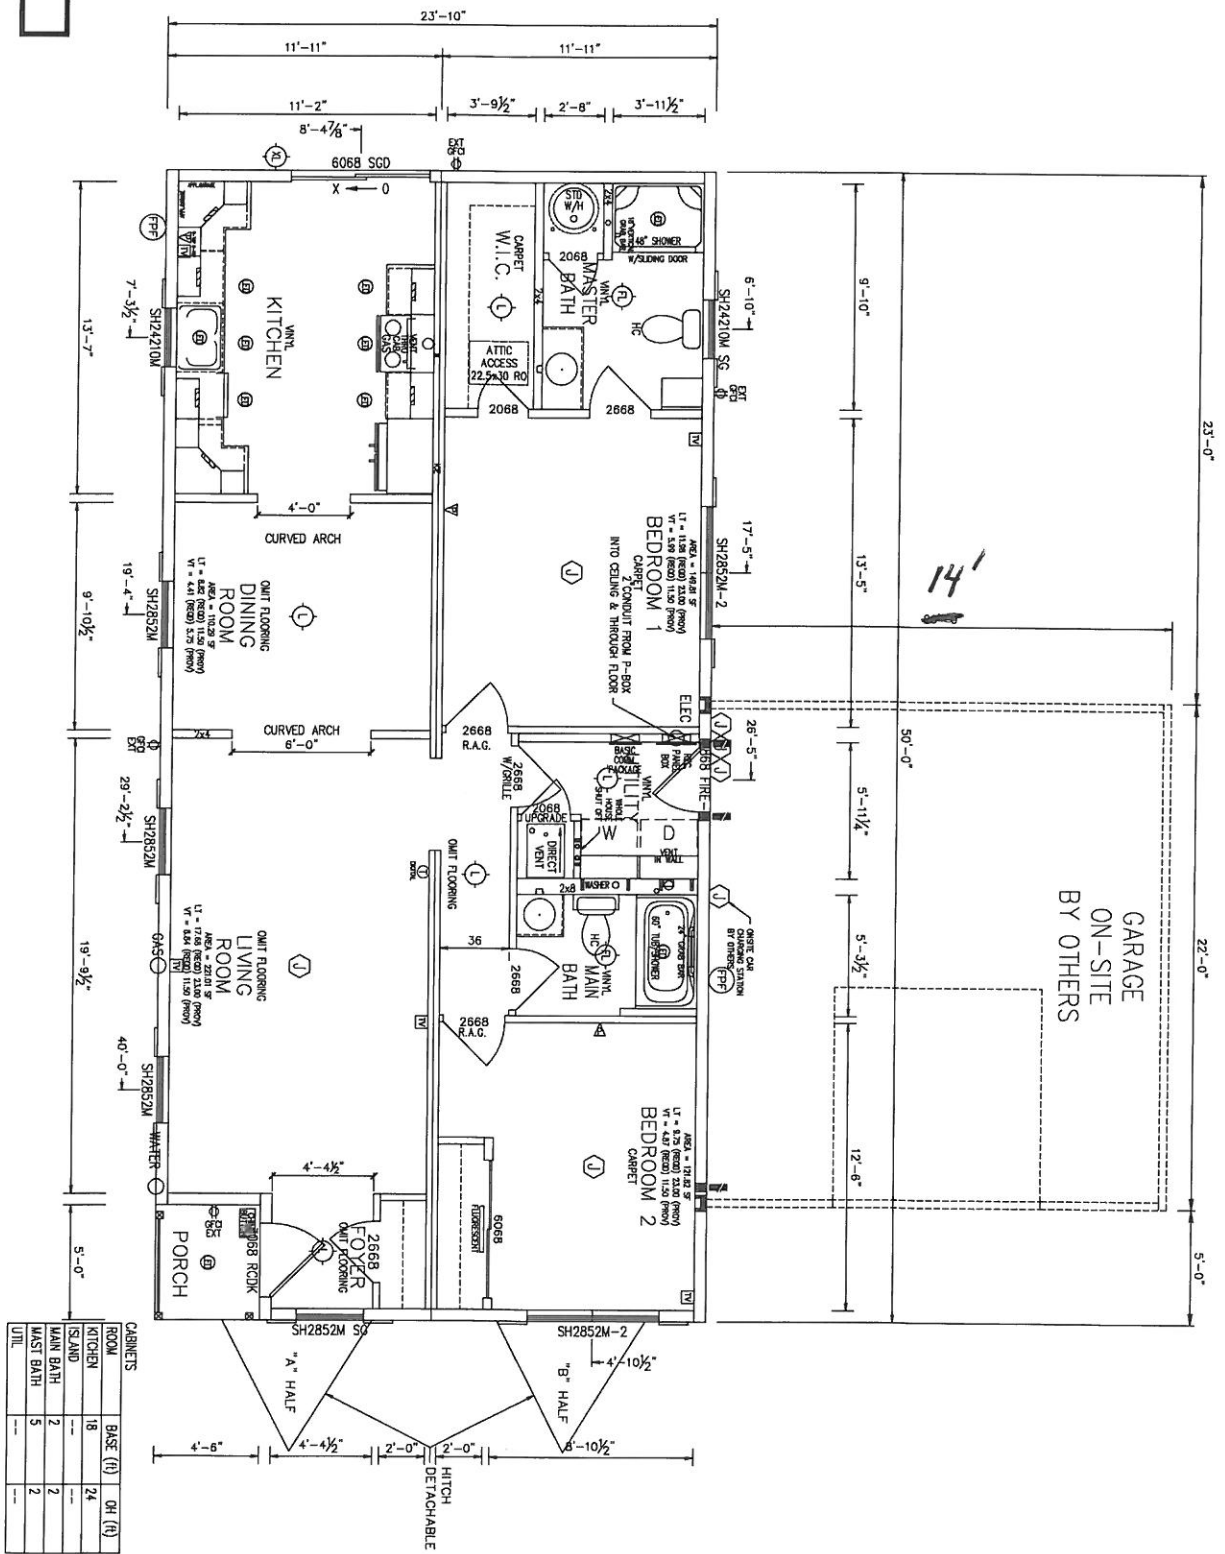

ROOM	BASE (1)	OH (1)
KITCHEN	18	24
ISLAND	2	2
MAIN BATH	3	2
MASTER BATH	2	2
UTILITY	---	---

		CO# 2443218 SN.
BUILDER: RUF HOMES CUSTOMER: 24X50 SPEC PLYMOUTH, MA PROJECT NAME: SHAWN DERCK MODEL: LS 0W	DATE: 07/02/16 DESCRIPTION: CONFIRM BY: CM REV: 07/13/16 REV01 RRM	TITLE: 1ST FLOOR PLAN SCALE: 3/16" = 1'-0" SHEET: FP1